


BILANT TERIOTRIAL


DENUMUREA ZONEI FUNCTIONALE	Existent		Propus prin PUZ		Obtinut prin solutia de inginerie specialitate	
	mp	%	mp	%	mp	%
INDUSTRIE NEPOLUANTA (I)						
PRODUCERE ENERGIE ELECTRICA VERDE-1MW						
TEREN AFERENT	21.816 (21.444)	100%	21.816 (21.444)	100%	21.816 (21.444)	100%
TEREN AGRICOL	21.816 (21.444)	100%	—	—	-	-
CONSTRUCTII TEHNOLOGICE	—	—	10.908 (10.722)	max.50%	5.747	27%
ALEI PLATFORME PARCARI	—	—	4.000	max.18,7%	4.000	18,5%
SPATII VERZI	—	—	6.908 (6.722)	min.31,3%	11.697	54,5%

ZONE FUNCTIONALE

- CLADIRI PROPUSE / CABINA TEHNOLOGICA
- INDUSTRIE NEPOLUANTA - ENERGIE VERDE
- PLATFORMA CAROSABIL AMENAJAT
- PLATFOMA CAROSABIL AMENAJAT
- ZONA DE ACCES DRUM EXPLOATARE

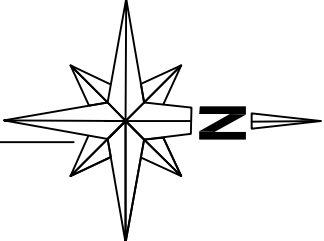

ZONA DE PROTECTIE AVIFAUNISTICA

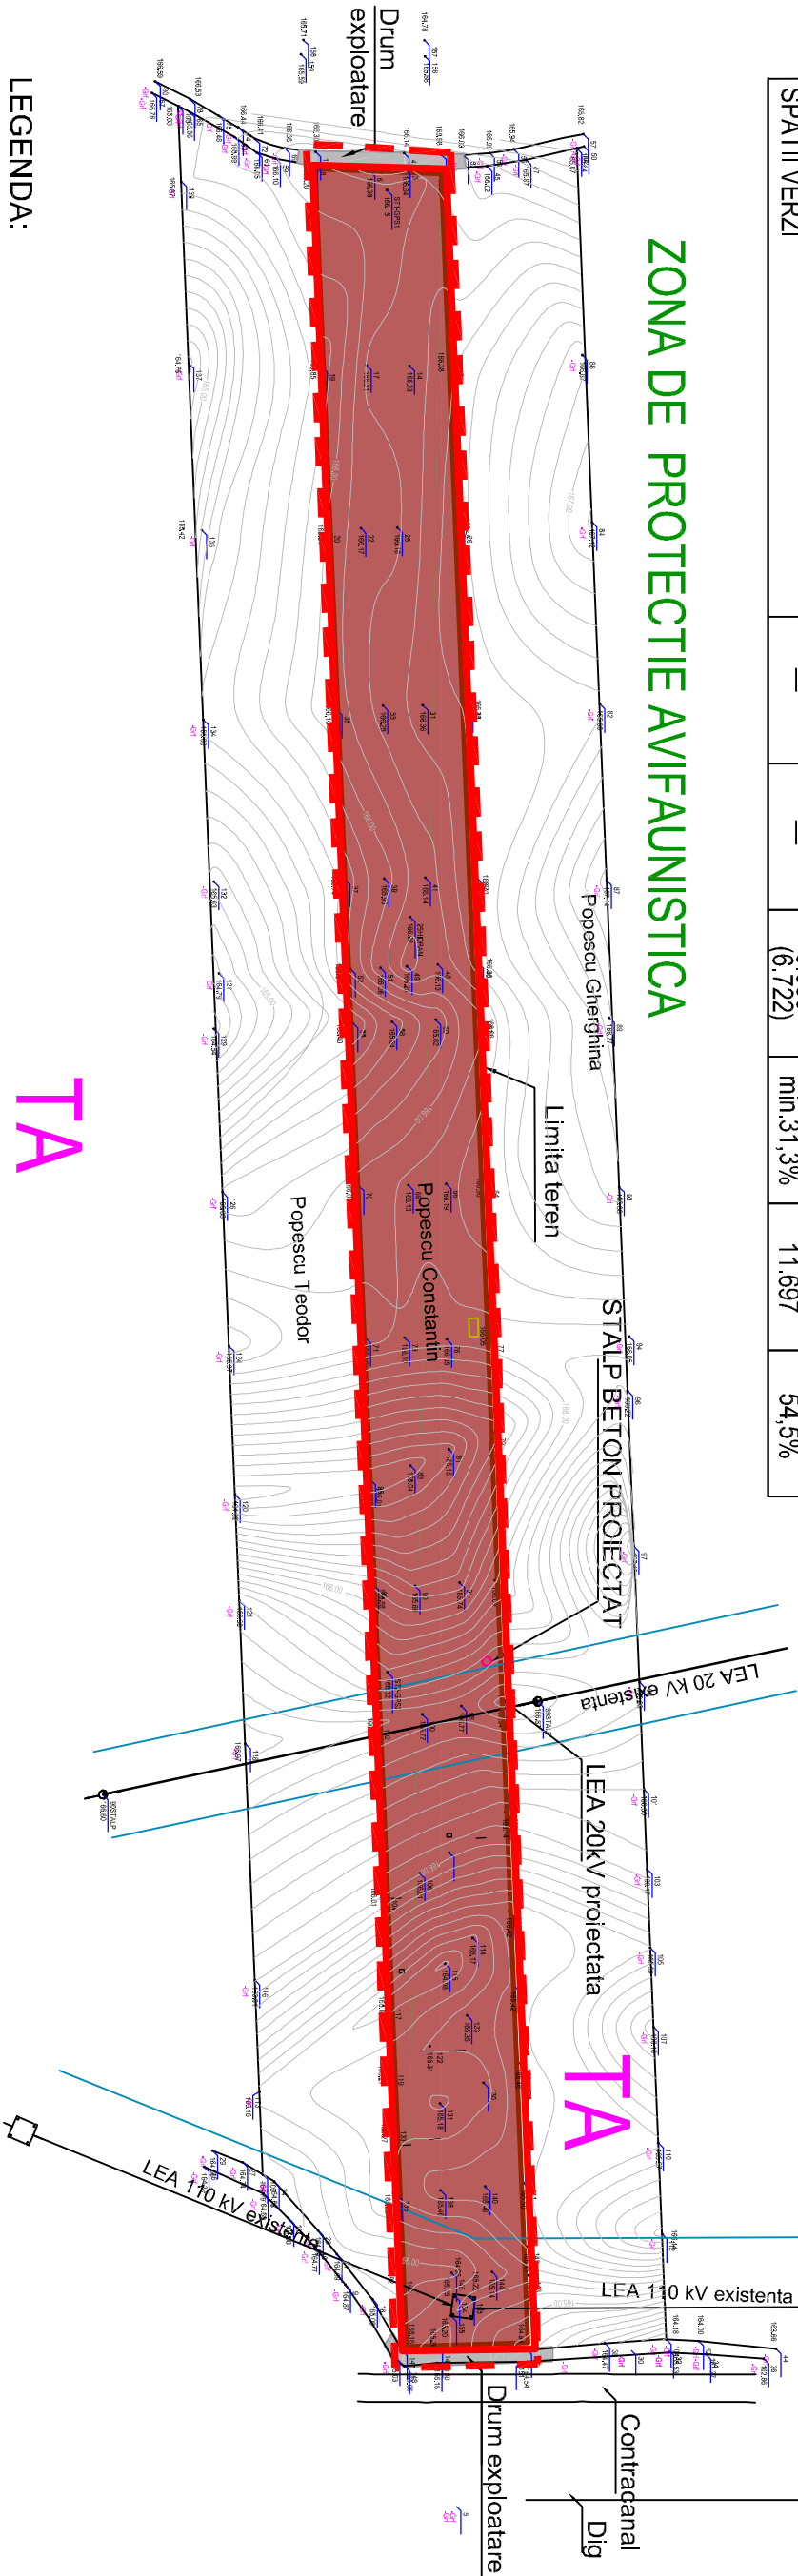

LEGENDA:

- LIMITA TEREN PROP.POPESCU CONSTANTIN
CARE FACE OBIECTUL PUZ-FOTOVOLTAICE
- TEREN INTRODUCERE IN INTRAVILAN S=21816 mp
TEREN SCOATERE DIN CIRCUIT AGRICOL S=21816 mp
- LIMITA ZONEI STUDIATE

TA

In conf.Regulament General de Urbanism Indicatori Urbanistici - propusi in PUZ POT max = 50% CUTmax. = 0,5 CUT = 0,27	Suprafata teren: din acte = 21.816,0 mp masurata in teren = 21.444,0 mp Suprafata construita = 5.747,0 mp Indicatori Urbanistici POT = 27%
--	--

NOTA:

- Suprafata ocupata de instalatiile proiectate este de 5747mp;
- Imprejmuirea se va realiza la limita de proprietate a terenului si la limita zonei de siguranta si protectie a LEA 20kV.

CERINTA de VERIFICARE	NUME VERIFICATOR-EXPERT	SEMNATURA	REFERAT / EXPERTIZA NUMAR - DATA
TITLUL PROIECT PUZ PENTRU INTRODUCERE TEREN IN INTRAVILAN PARC FOTOVOLTAIC SC.RAVION SRL, IMPREJMUIRE TEREN SI RACORD LA RETEAUA DE DISTRIBUTIE			BENEFICIAR SC. RAVION SOLAR SRL SLATINA
arhitectura urbanism design tel:+400250-7347143 Rm.Volcea 240195 Av7 580P str.g-rol Mogheru Nr.25	DIRECTOR Arh. A. Ciocanau SEF PROIECTArh. A. Ciocanau URBANIST Arh. A. Ciocanau VERIFICARE INTERNA		TITLUL PLANSA REGLEMENTARI URBANISTICE SCARA 1/2000 DATA iunie.2013
			AMPLASAMENT iud.VALCEA com.IONESTI sot.Dediu More PLANSA 2
			SPECIALITATEA URBANISM FORMAT 297x420mm